



1 Plan View
Scale: 1" = 1'-0"

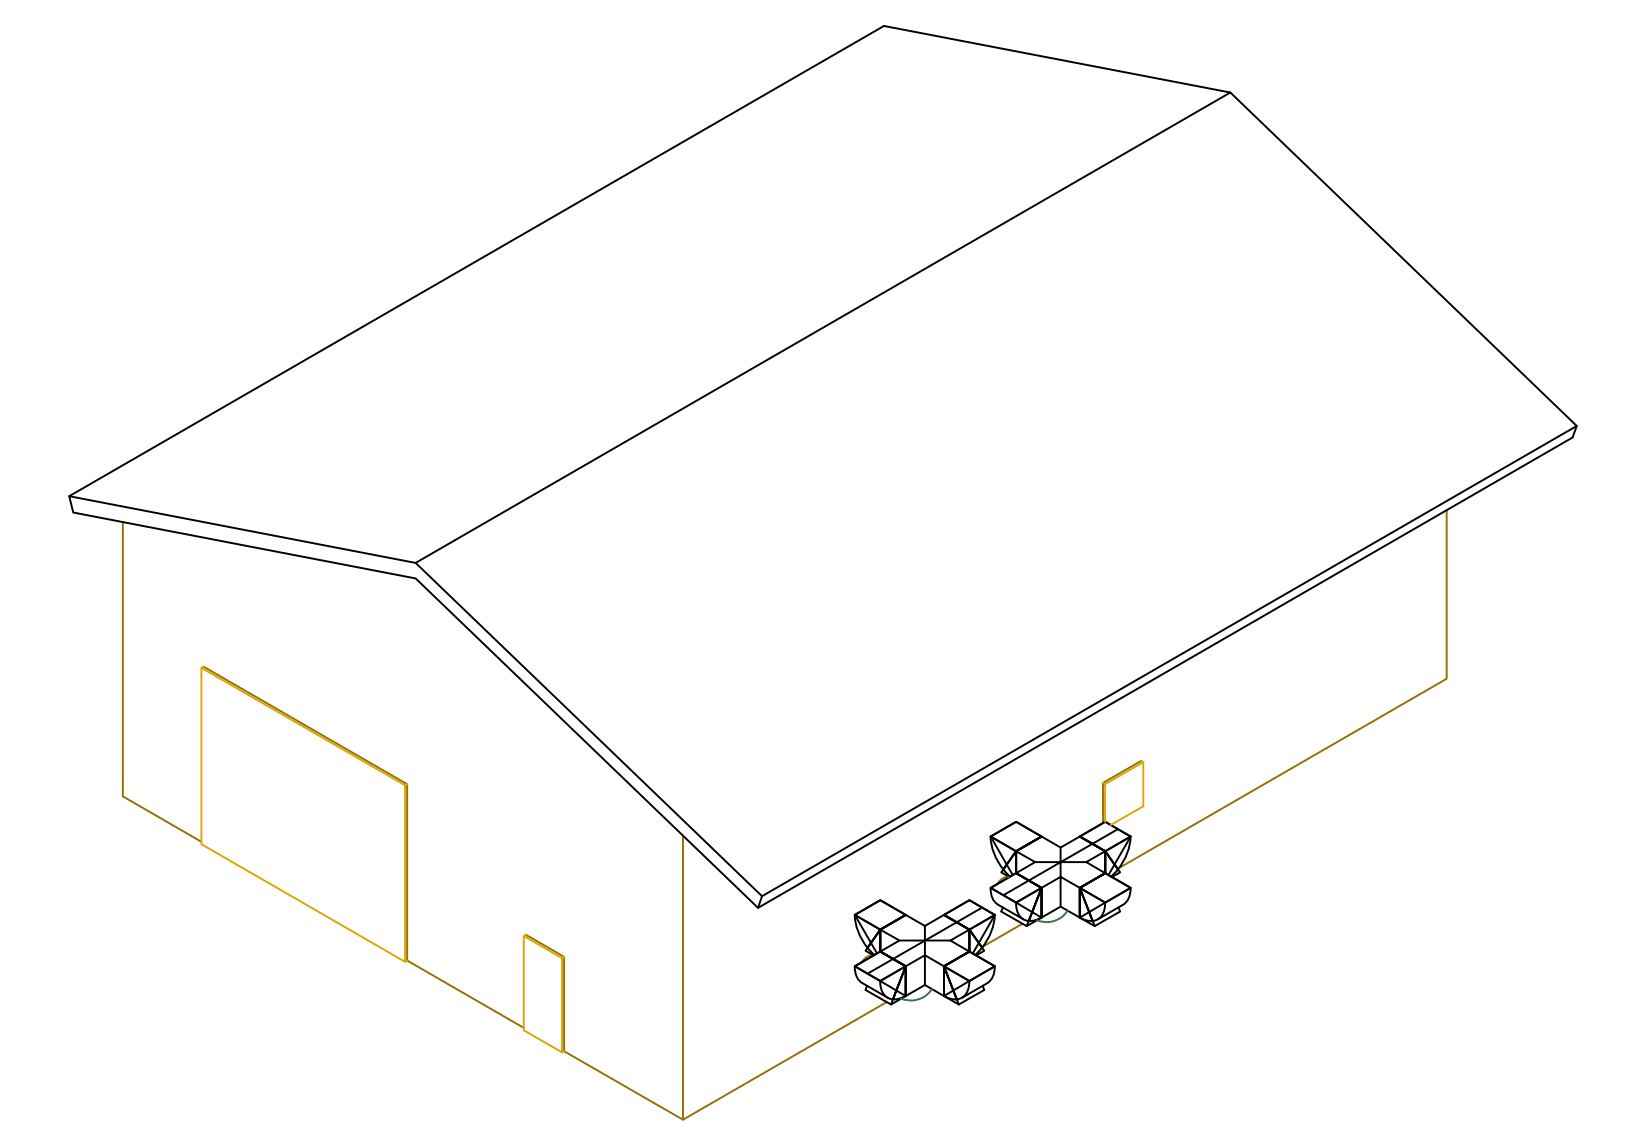

2 Isometric View
Scale: NTS

Notes:
 1- Maximum building height is 30 ft.
 2- Exterior wall mounted lighting at entry doors will be dark sky compliant.
 3- No additional site lighting is proposed.

		4 Britton Lane Lyme, NH 03768 Phone: (603) 795-2900 Fax: (603) 795-2910 www.snomatic.com Email: info@snomatic.com	
Project Name			
Balsams Resort			
Drawing Title			
Main Pumphouse and Compressor Building			
Customer	XXX.X	Drawn by	J. Wilkinson
Date	7/12/2022	Scale	See Details, Arch D Size
Drawing File	Main PH-CB V1 Ortho	Drawing Number	SM1